
## PLAT OF SURVEY

THE MILLER PROPERTY

PART OF THE SE 1/4 OF SECTION 24, T 12 S, R 5 E OF THE THIRD P.M., POPE COUNTY, ILLINOIS.

MAIN SOURCE OF REFERENCE: BOOK 337, PAGE 163

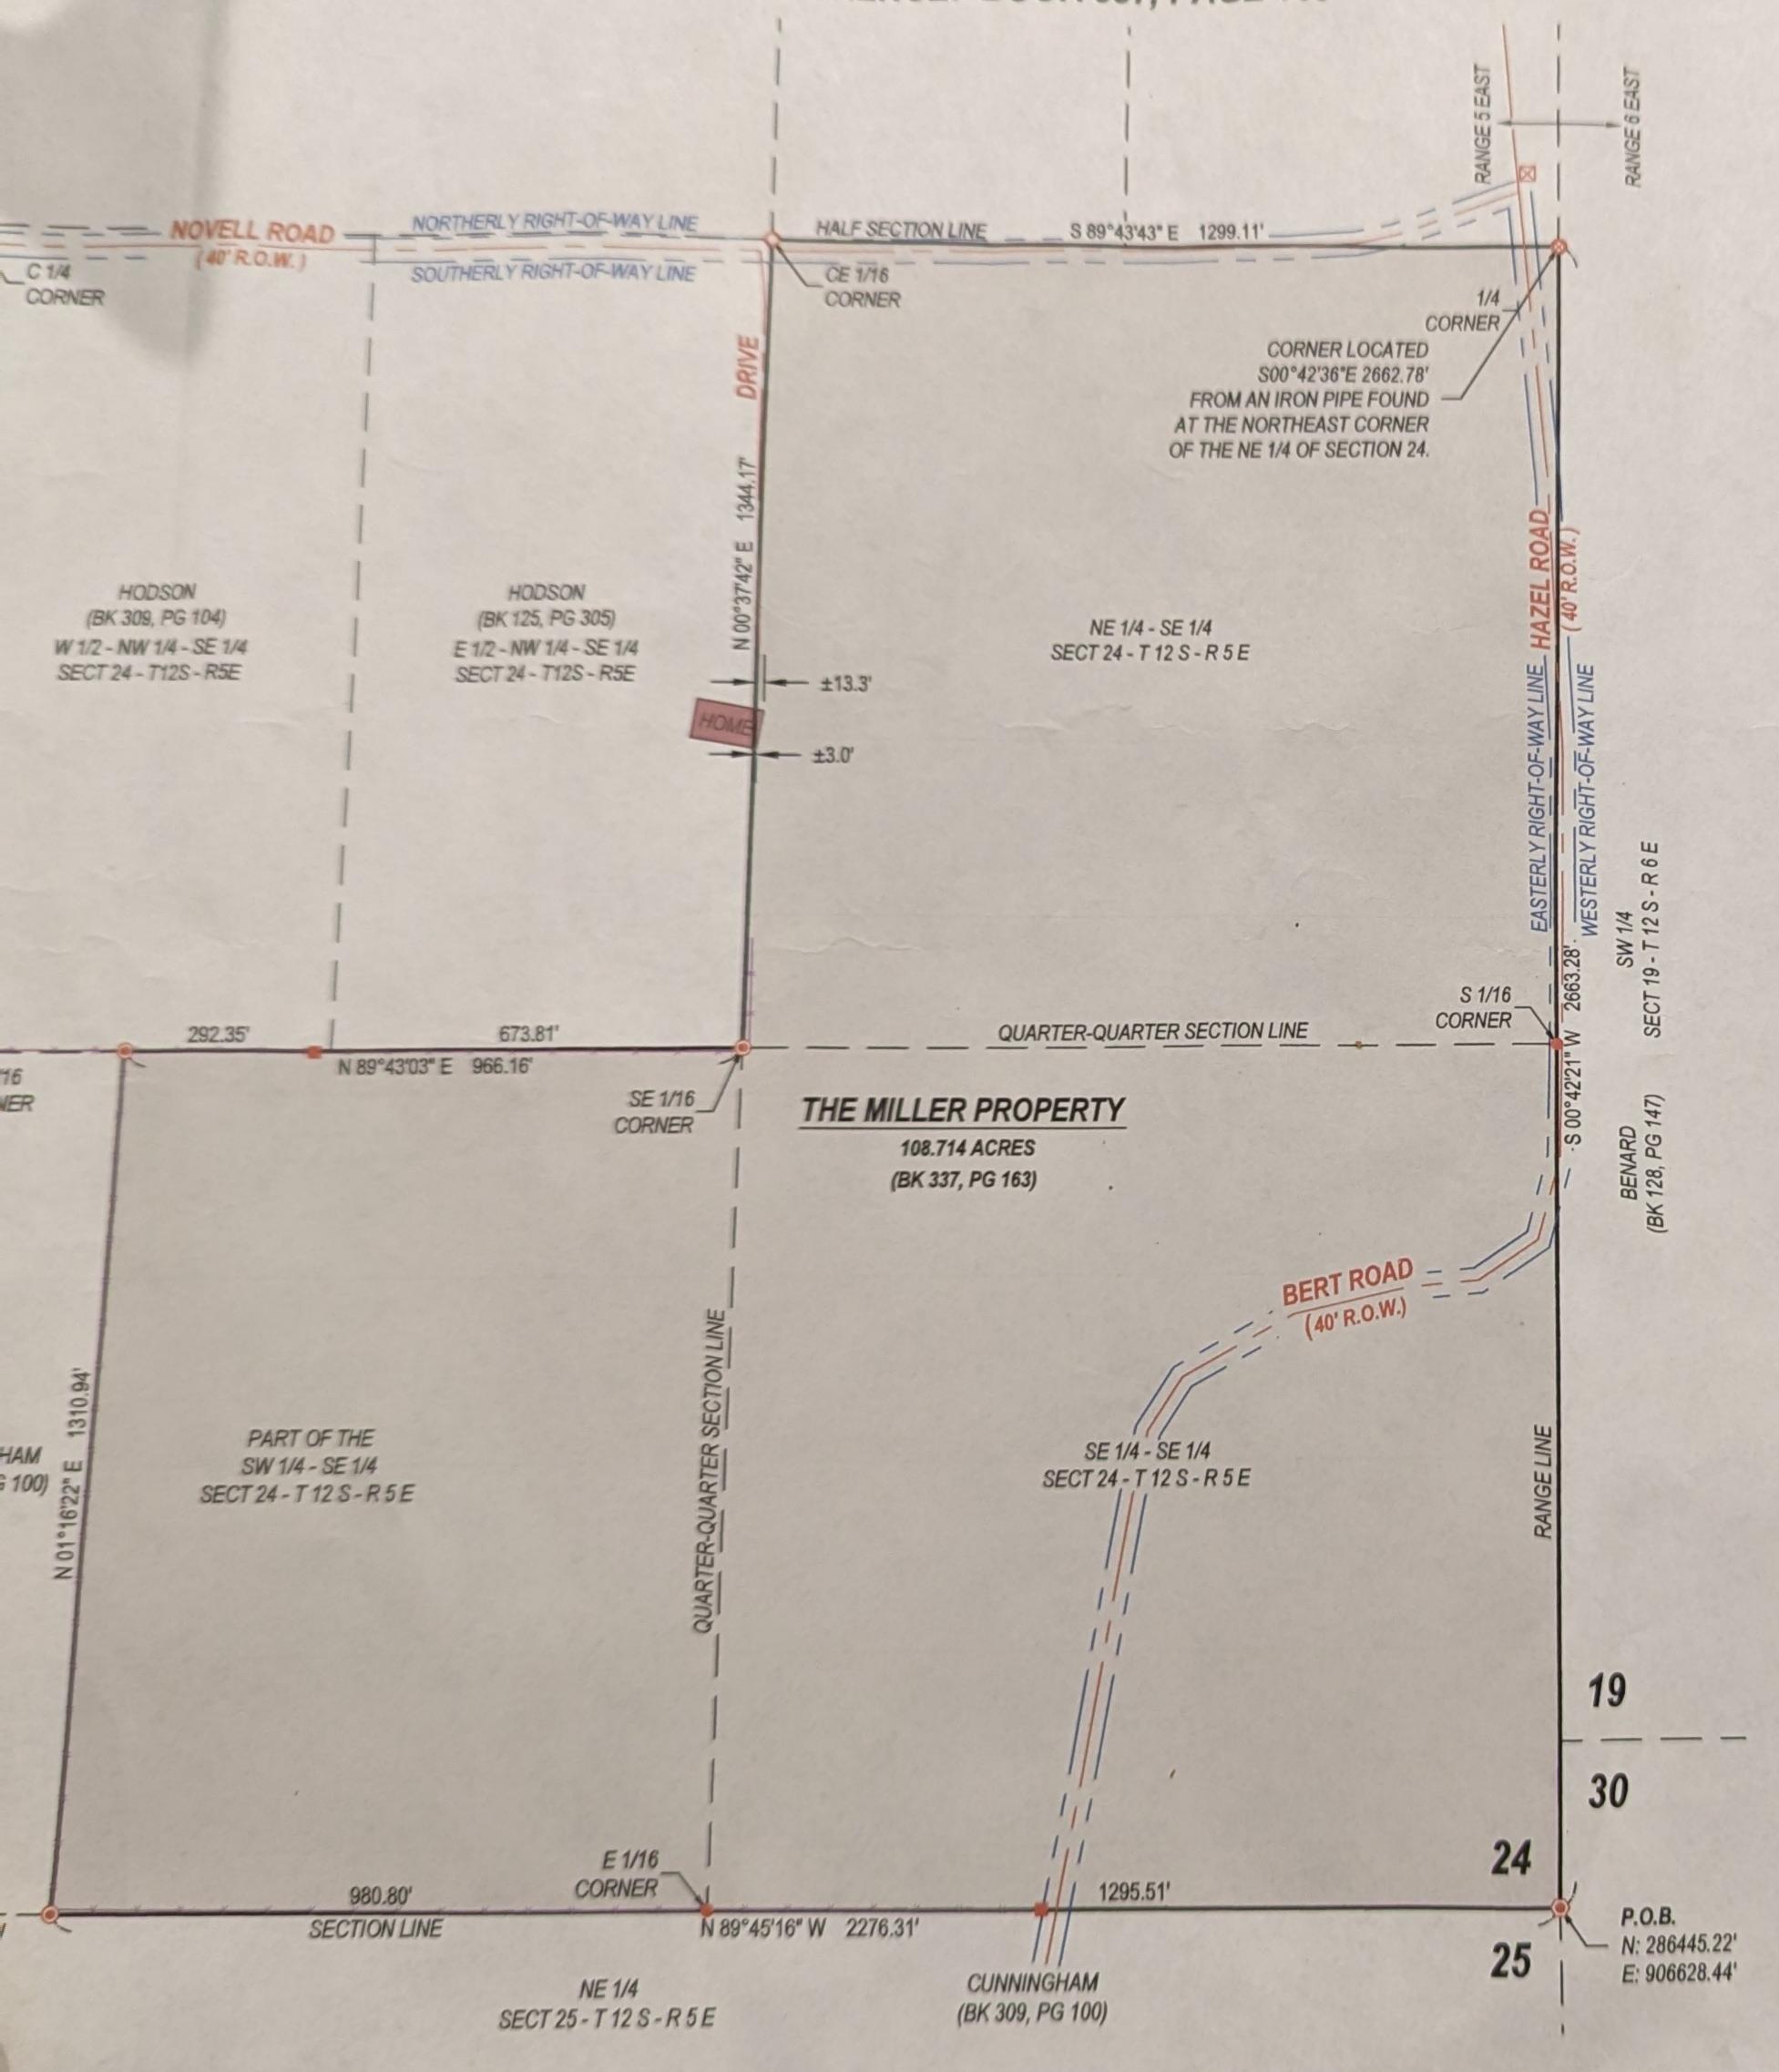

## **DESCRIPTION OF SURVEY**

108.714 ACRES - THE MILLER PROPERTY

A PARCEL OF LAND BEING A PART OF THE SOUTHWEST QUARTER OF THE SOUTHEAST QUARTER, THE NORTHEAST QUARTER OF THE SOUTHEAST QUARTER, AND THE SOUTHEAST QUARTER OF THE SOUTHEAST QUARTER, ALL OF SECTION 24, TOWNSHIP 12 SOUTH, RANGE 5 EAST OF THE THIRD PRINCIPAL MERIDIAN. SA PARCEL IS INTENDED TO BE THE PROPERTY DESCRIBED AND RECORDED IN DEED BOOK 337, PAGE 168 IN THE POPE COUNTY COURT HOUSE, IN THE NAME OF EDWARD W. MILLER, SR. AS TRUSTEE UNDER THE EDWARD MILLER, SR. DECLARATION OF TRUST, DATED JUNE 21ST, 2016. SAID PARCEL BEING MORE PARTICULAR DESCRIBED AS FOLLOWS:

BEGINNING AT A U.S. FOREST SERVICE MONUMENT FOUND AT THE SOUTHEAST CORNER OF SOUTHEAST QUARTER OF THE SOUTHEAST QUARTER; THENCE N89°45'16"W 2276.31 FEET ALONG THE SOUTH OF SAID SOUTHEAST QUARTER OF THE SOUTHEAST QUARTER AND THE SOUTH LINE OF SAID SOUTHWARD OF SAID SOUTHWARD OF THE SOUTHEAST QUARTER TO AN IRON ROD SET AT A CORNER OF THE CUNNINGHAM PROPERTY TO SOUTH AS TO SOUTH

SAID PARCEL TO CONTAIN 108.714 ACRES, MORE OR LESS, PER SURVEY BY BILLY J. ABERNATHY, I. PROFESSIONAL LAND SURVEYOR, NO. 3536, DATED 05/10/2024.

SAID PARCEL BEING SUBJECT TO THE RIGHTS-OF-WAY OF NOVELL ROAD, BERT ROAD, HAZEL ROAD OTHER RIGHTS-OF-WAY AND EASEMENTS, RECORDED OR OTHERWISE. ALL SITUATED IN THE COUNTY OF STATE OF ILLINOIS.

## SURVEYOR'S NOTES & REFERENCES

- PURPOSE OF SURVEY TO LOCATE AND MONUMENT THE MILLER PROPERTY AS SHOWN HEREIN.
- THIS SURVEYOR WAS NOT PROVIDED WITH A TITLE COMMITMENT AT THE TIME OF SURVEY.
- REFERENCE IS MADE TO A MONUMENT RECORD FOR SECTION 25 BY LANGE, IPLS 2805, IN BOOK 1, P. THE POPE COUNTY COURTHOUSE, DATED 08/12/1988.
- 4) REFERENCE IS MADE TO A MONUMENT RECORD FOR SECTION 24 BY REEDER, IPLS 2546, IN BOOK 2,
  THE POPE COUNTY COURTHOUSE, DATED 05/09/1988.
- REFERENCE IS MADE TO A MONUMENT RECORD FOR SECTION 25 BY REEDER, IPLS 2546, IN BOOK 2 THE POPE COUNTY COURTHOUSE, DATED 05/09/1988.
- REFERENCE IS MADE TO A MONUMENT RECORD FOR SECTION 24 BY ERICKSON, IPLS 2897, IN BOOK IN THE POPE COUNTY COURTHOUSE, DATED 02/27/1989.
- REFERENCE IS MADE TO A MONUMENT RECORD FOR SECTION 13 BY McGEE, IPLS 2771, IN BOOK 2, THE POPE COUNTY COURTHOUSE, DATED 05/31/1991.
- 8) THE RIGHT-OF-WAY OF NOVELL ROAD, HAZEL ROAD AND BERT ROAD ARE ESTABLISHED IN ACCOR STATE OF ILLINOIS STATUTE (605 ILCS 5/6-301) OF 40 FEET, 20 FEET EITHER SIDE OF THE CENTERL
- 9) IRON RODS SET PER S.P.S. SURVEY ARE 24" LONG, 1/2" DIAMETER REBAR WITH A SURVEY KAP UN OTHERWISE NOTED.

## \*\* LEGEND \*\*

- IRON ROD SET PER S.P.S.
   IRON ROD FOUND
   IRON PIPE FOUND
   RIGHT-OF-WAY LINE
   EXISTING FENCE LINE
   WOOD POST
   U.S.F.S. MONUMENT FOUND
- SURVEYOR'S CERTIFICATION

SURVEY POINT NO

MONUMENTATION

STATE OF ILLINOIS COUNTY OF JOHNSON

THIS IS TO STATE, AT THE REQUEST OF ED MILLER, I, BILLY J. ABERNATHY, AN ILLINOIS PROFESSIONAL LAND SURVEYOR, MADE A SURVEY AS SHOWN HEREIN, AND THAT SAID SURVEY WAS PERFORMED TRUE AND CORRECT TO THE BEST OF MY KNOWLEDGE AND BELIEF.

DATED THIS 10TH DAY OF MAY, 2024 AT VIENNA, ILLINOIS

BILLY J. ABERNATHY - IL PROFESSIONAL LAND SURVEYOR NO. 3536

LICENSE EXPIRES: 11/30/2024
FIELDWORK COMPLETED: 04/24/2024
FIRM LICENSE #: 184-002344